



Schnitte

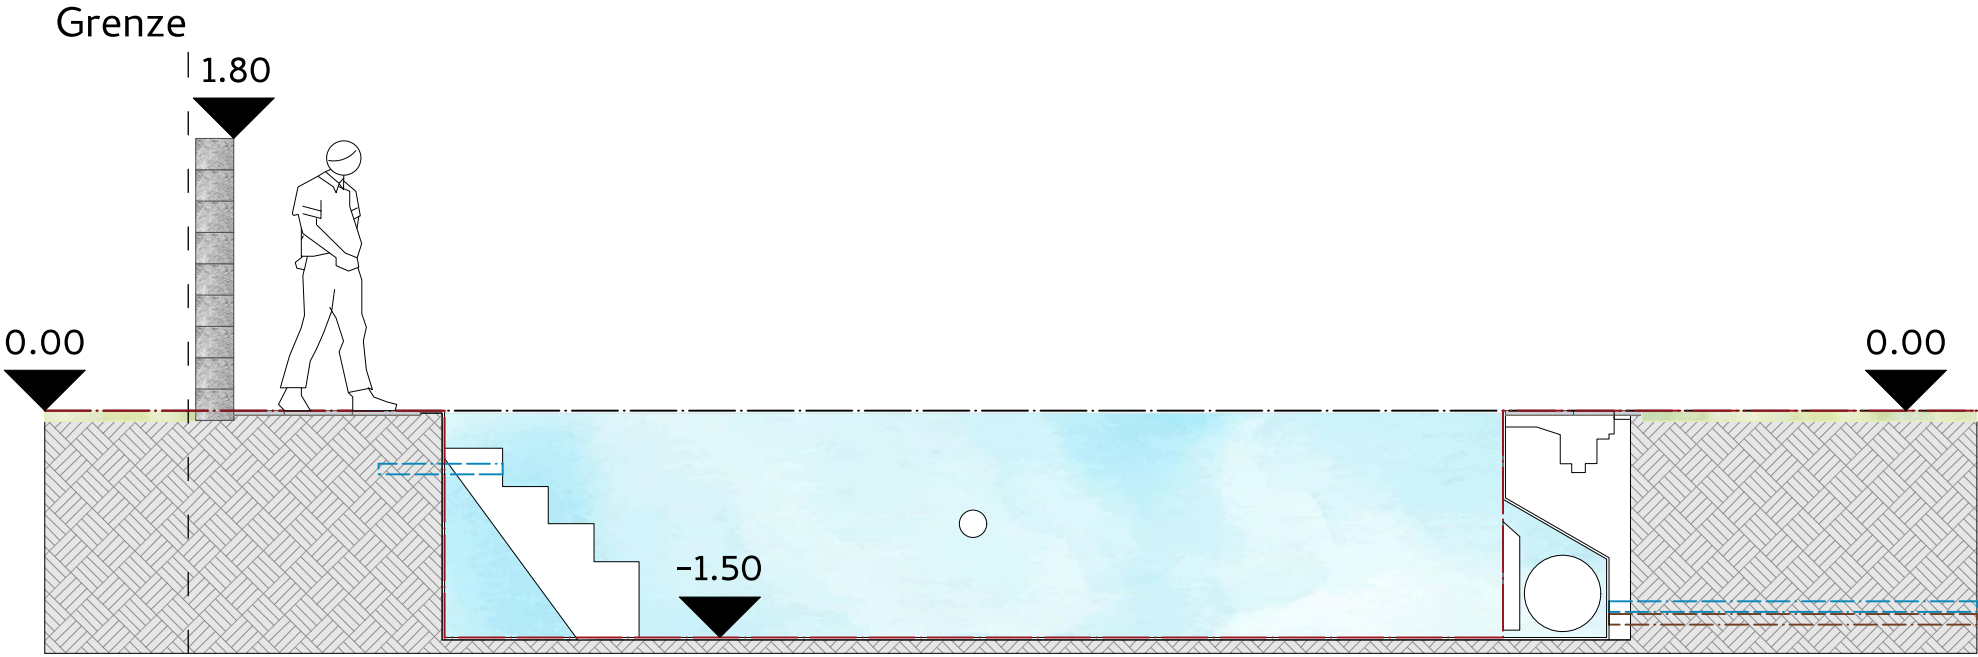

Schnitt 1; 1:50

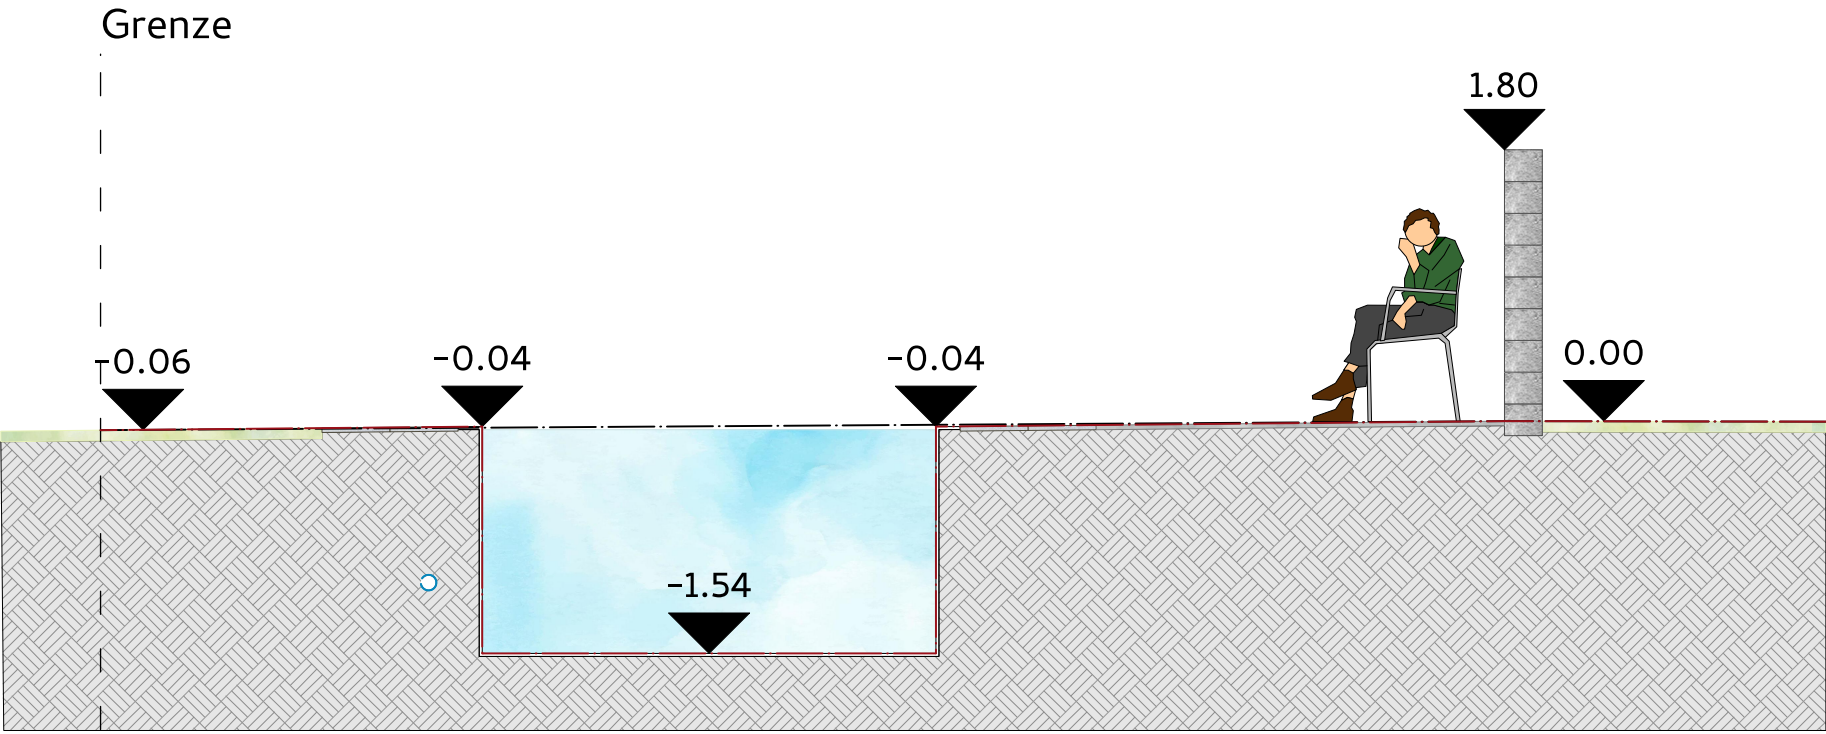

Schnitt 2; 1:50

alte Terrainführung — — — — —
neue Terrainführung - - - - -